



HITCHCOCK DESIGN GROUP

creating better places®

creating better places for

Central Park



Rain garden enlargement
Interpretive sign

Playground
• swings
• engineered wood fiber
Asphalt path

Tree planter, typical
Volcano play feature

Playground
• 2-5 year-old structure
• 5-12 year-old structure
• independent play events
• poured in place rubber surfacing

Existing shelter
Existing concrete pad
Bike racks
Splash pad

Seating area
Drinking fountain
Bench, typical

Litter receptacle, typical

Asphalt walk path
resurfacing and
widening, typical

New seating area with
bench, typical

Lawndale Avenue

Central Park Avenue

Basketball court
Bench and bike rack

Asphalt walk path
resurfacing and
widening, typical
Drinking fountain
Fitness stations

Lyons Street



Niles Center Road

Lawndale Avenue

Monticello Avenue

Central Park Avenue

Lyons Street


Existing Site Conditions



Concept Plan




Playground and Splash Pad

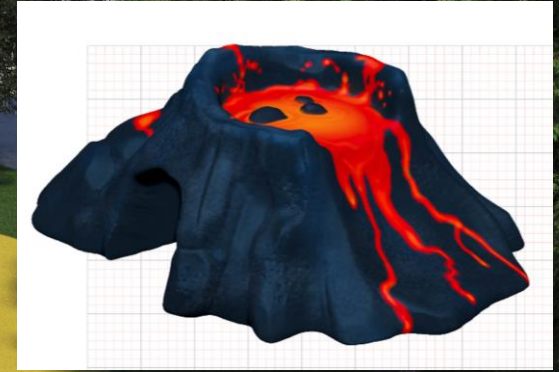








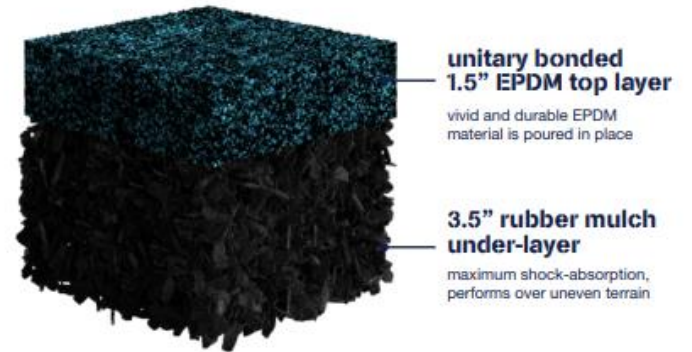


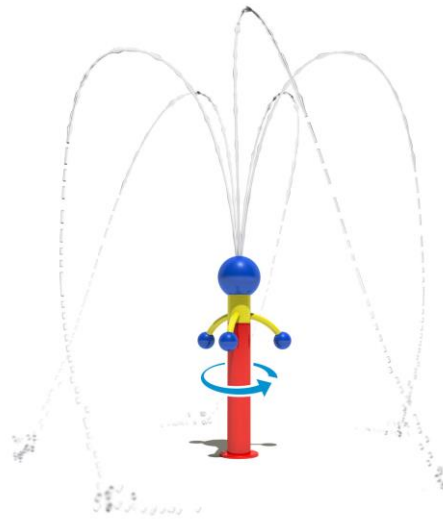


ITEM	FEATURE DESCRIPTION	QTY
C011	SINGLE FLING 15 GPM @ 7 PSI	1
W036C	BABY LONG LEGS 4" HIGH 3 GPM @ 3 PSI	1
W050-3	COOL STICK W/ CUSTOM PRETZEL PAINT 3' TALL 4.5 GPM @ 20 PSI	1
W058C-5	WATER FENCE 4" HIGH 9 GPM @ 3 PSI	1
W355	LOTUS PETAL 12 GPM @ 6 PSI	1
W366	SPIN-A-ROUND 5 GPM @ 3 PSI	1
W200	PLAIN DRAIN 50 GPM FLOW RATE EA	2
W009	TOUCH N' GO HARD-WIRED	1

TOTAL GPM 48.5

POTABLE MECHANICAL EQUIPMENT		
05-0507	PRESSURE REDUCING VALVE 80 GPM MAX @ 20 PSI	1
WMF-06	FLANGED WALL MOUNTED DISTRIBUTION MANIFOLD	1
DSC-8-8	SEQUENCING CONTROLLER WALL MOUNTED	1

ABOVE GRADE FEATURES ELEVATIONS

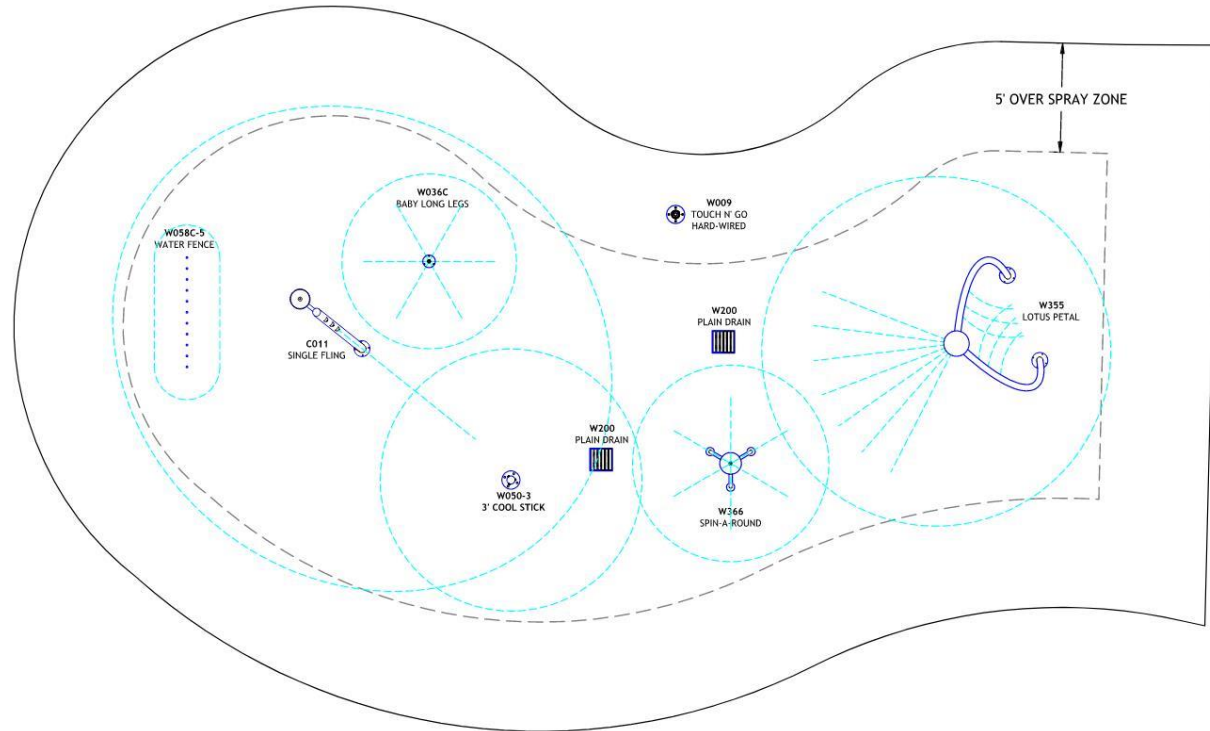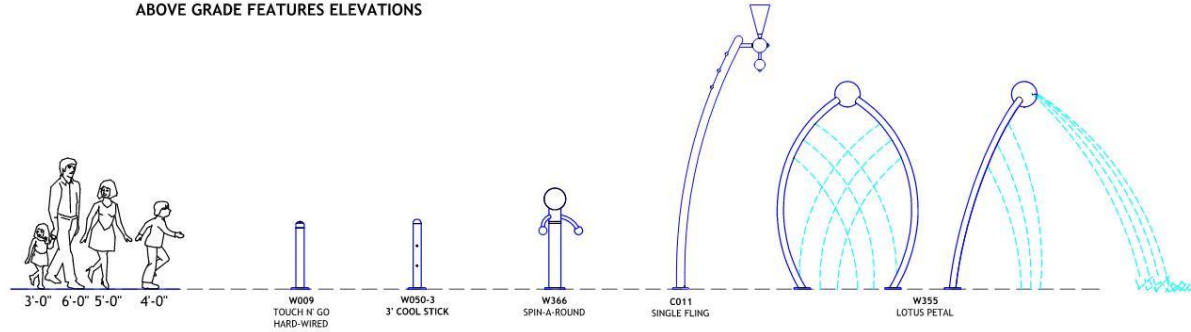

NOTES:
1. THIS DRAWING IS DIAGRAMMATIC IN NATURE. LOCATIONS RECOMMENDED FOR PLAY COMPONENTS AND DRAINS ARE APPROXIMATE. PIPING AND CONDUIT RUNS ARE SCHEMATIC. JOB CONDITIONS AND LOCAL CODES MUST DETERMINE FINAL ROUTING.
2. WET DECK AREA MUST BE POURED AND FORMED SO THAT WATER SHED AREA SLOPES TOWARD DRAINS.

1,446 SQ FT

0 2 4 8
SCALE - 3/16"=1' @ 11" x 17"


CENTRAL PARK SKOKIE PLAN VIEW

PLAN/JH	W23991	1	A	GA	REV.	DATE
PIPE						
SALES/KF						

Water Odyssey™ by Fountain People, Inc. - PO Box 807 - San Marcos, Texas 78667-0807
Phone (512) 392-1155 - Fax (512) 392-1154 - www.waterodyssey.com





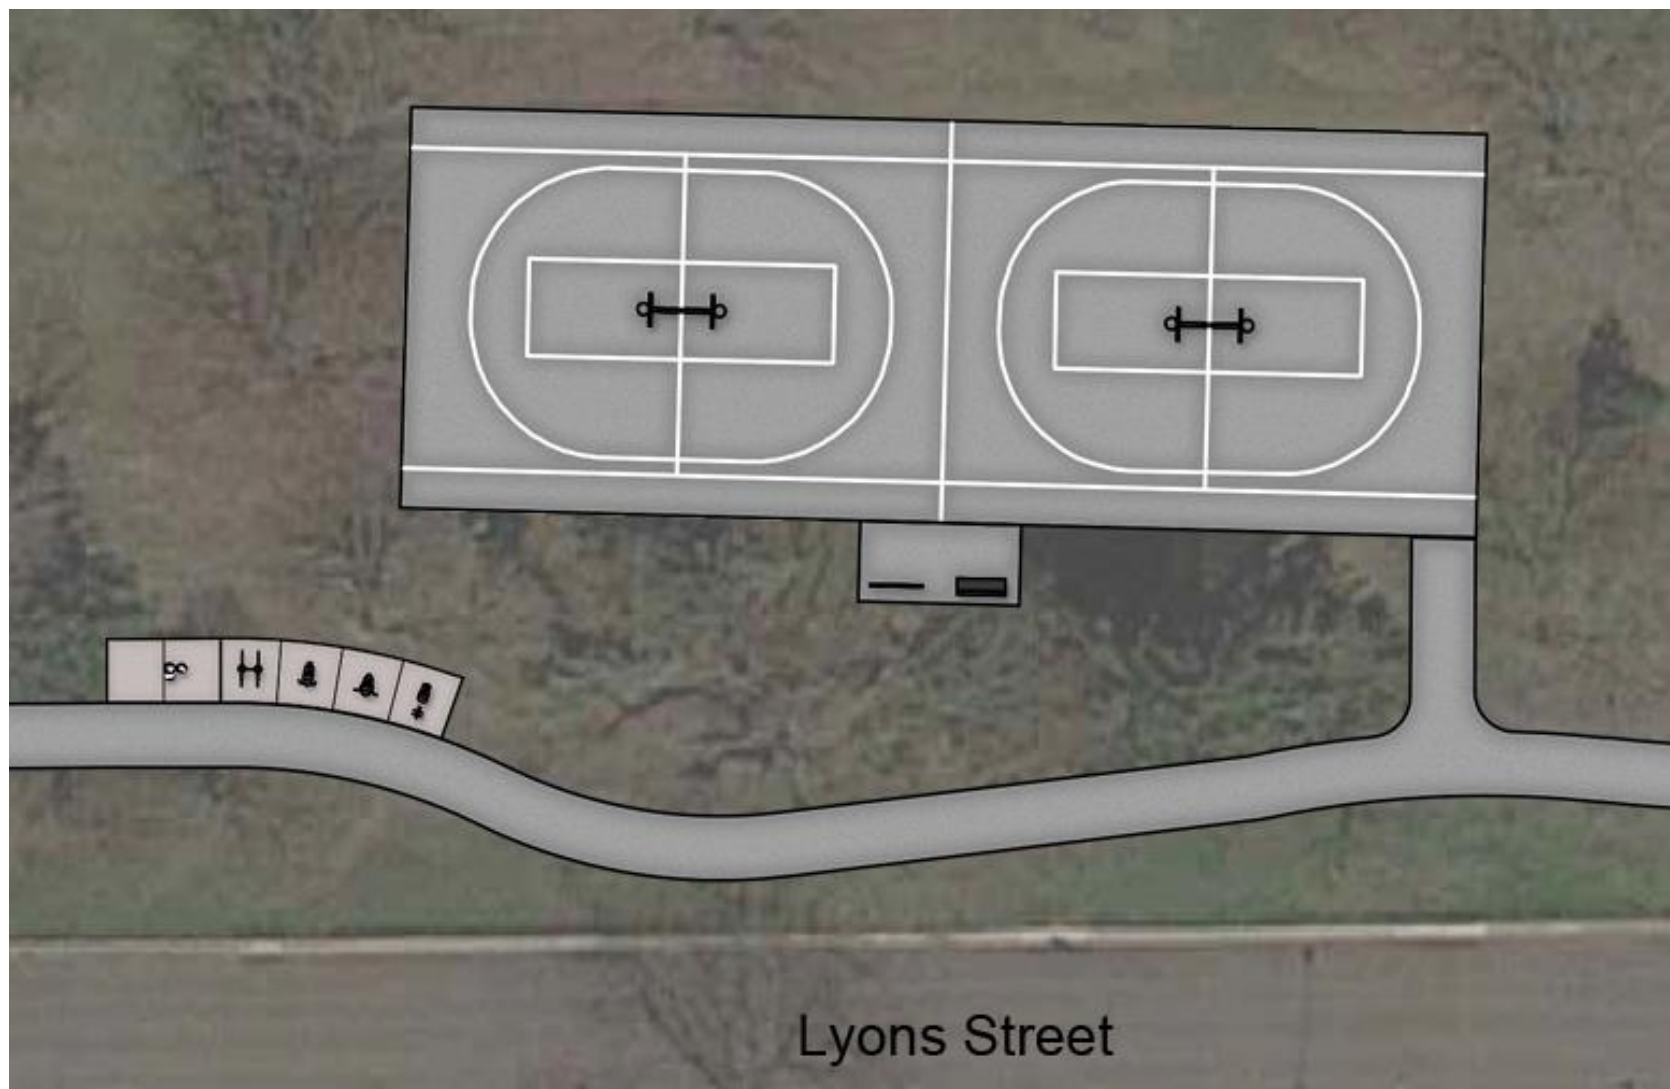

Basketball Court and Fitness Area





HITCHCOCK DESIGN GROUP

creating better places®